

Key Plan

03	GSM & DIL Switch added	09.07.20					
02	Connections Updated	30.03.20					
01	Construction	23.02.20					
Rev	Description	By Date	M	E	P	F	Issue Date
			Checked				

Status of Drawing
CONSTRUCTION


Engineer	Drawn	Date	Checked	Date
GB	GB	09.07.20	SLJ	09.07.20

ICO_MK2

Drawing Title
**MECHANICAL & ELECTRICAL SCHEMATIC
 RESIDENTIAL**

HIPRO INDUSTRIES LTD

Drawing No.	Rev.	Scale @A3
E-SK02-02	03	NTS
Cad Ref:		

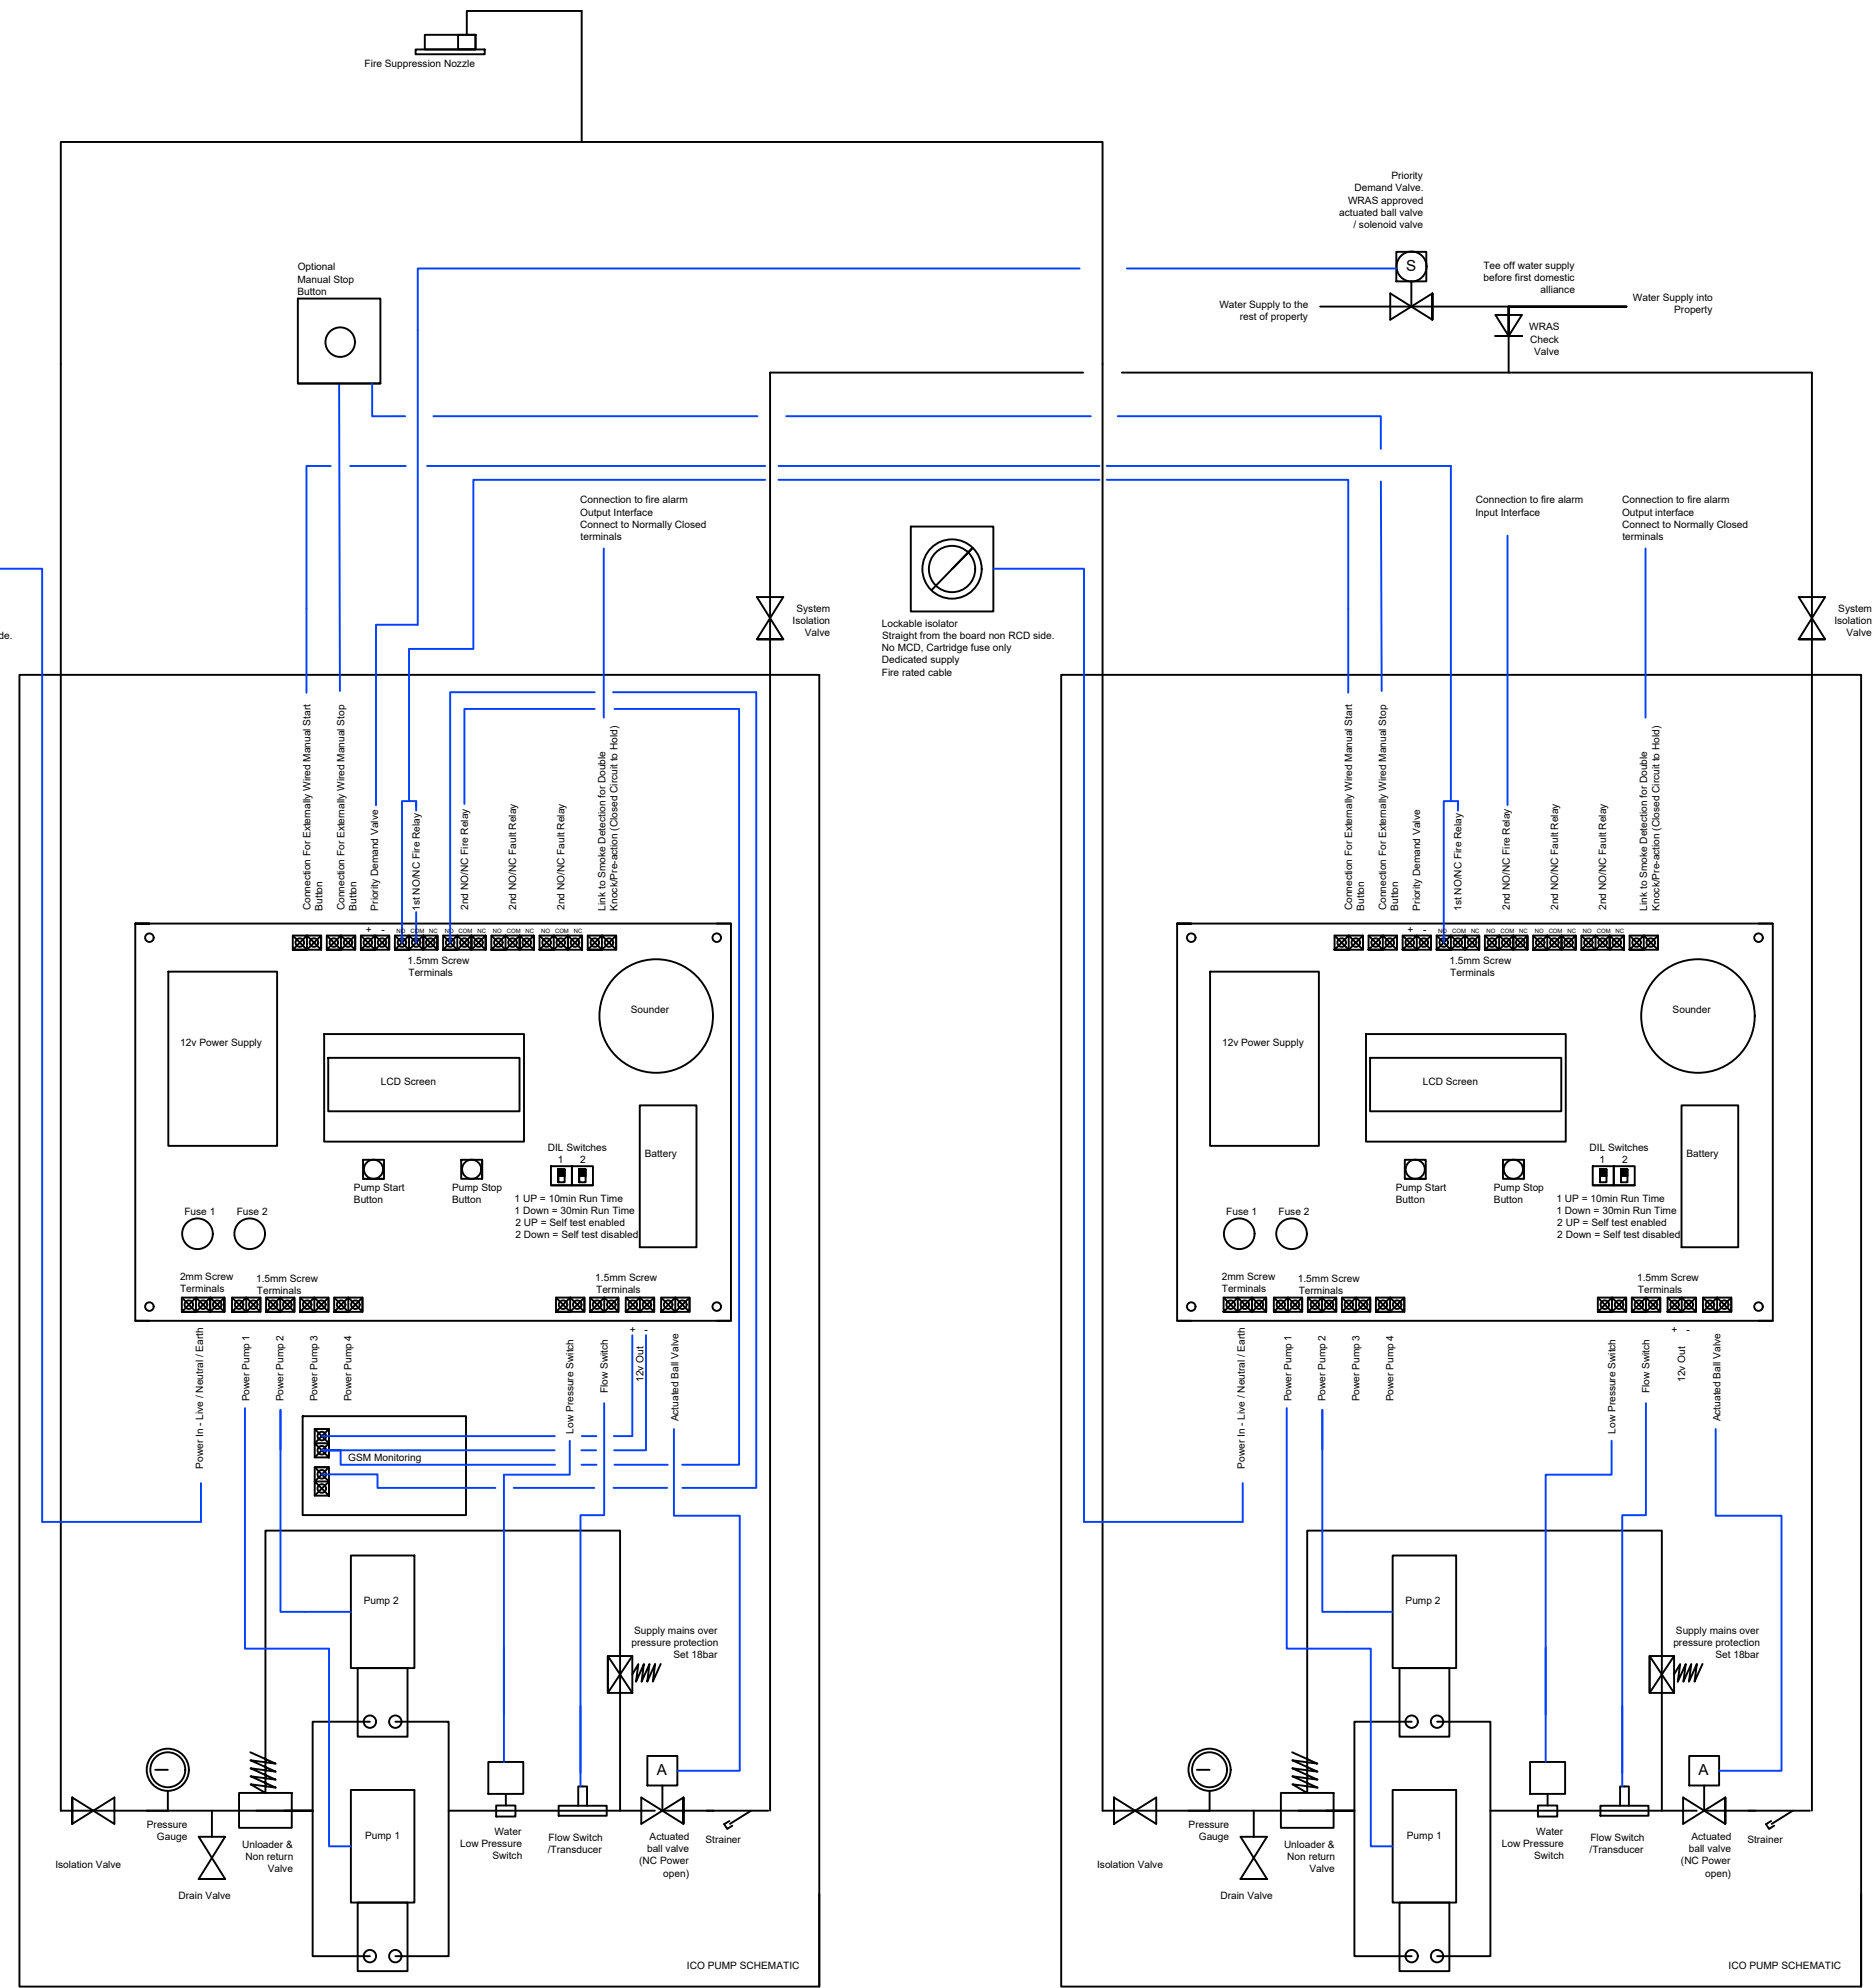

ICO PUMP SCHEMATIC

ICO PUMP SCHEMATIC